
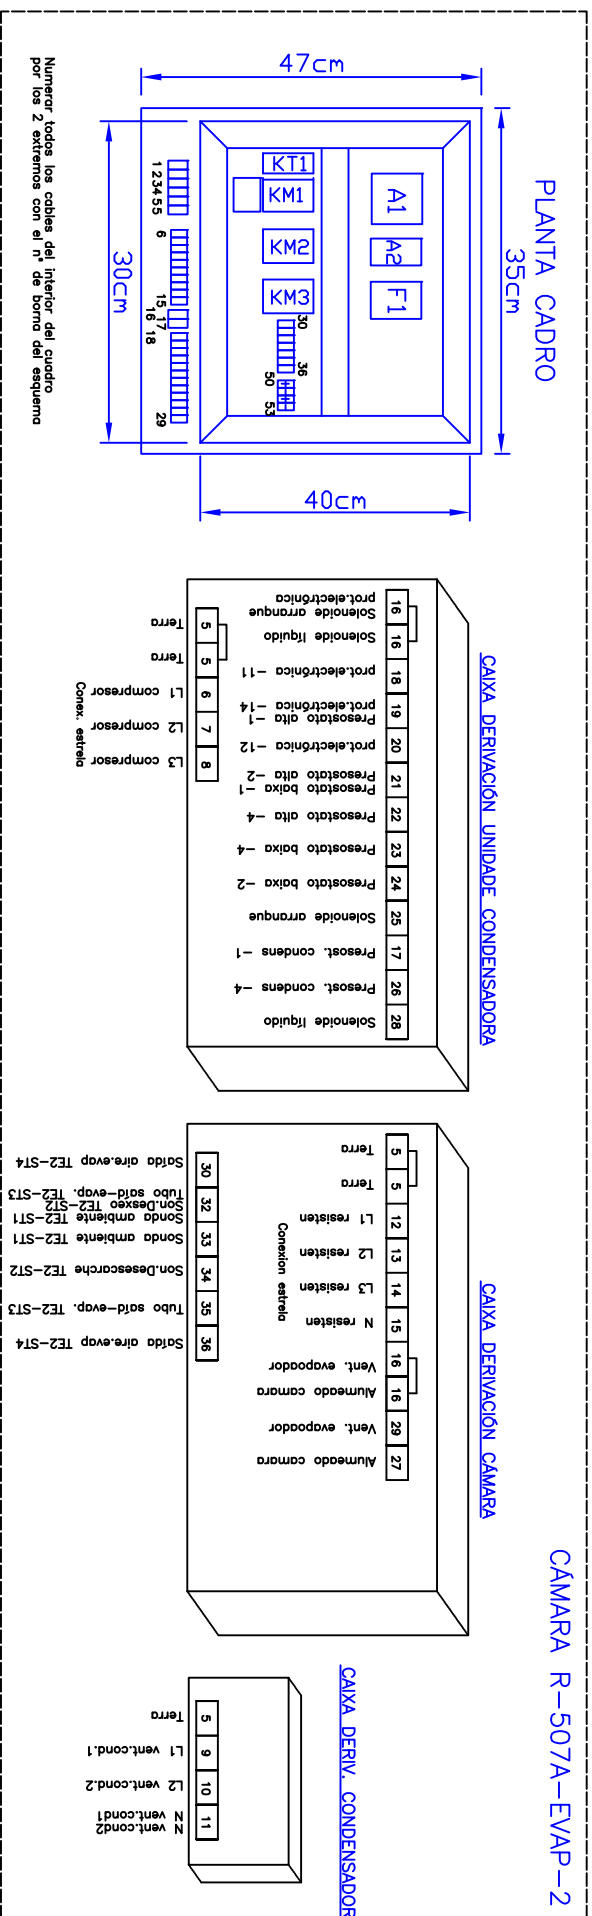


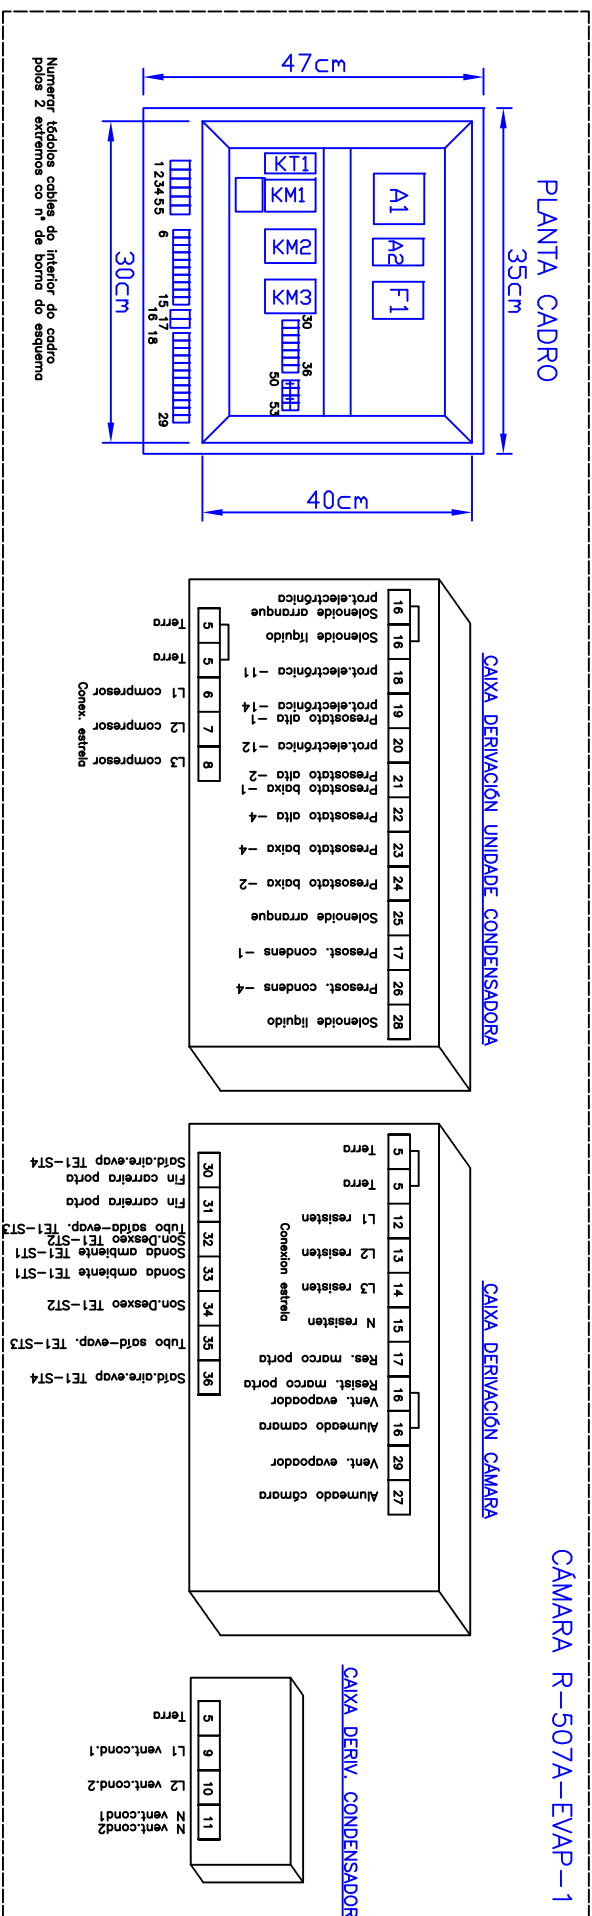

MÓDULO DE INST. FRIGORÍFICAS INDUSTRIALES				C.I.F.P. VALENTIN PAZ ANDRADE
CM DE FRIO E CLIMATIZACIÓN				
CÁMARA DE CONGELACIÓN -18°C DESDEO ELEC. R.-507A				
BORNAS E CAJAS DE DERIVACIÓN ELÉCTRICAS				
0				
1				
