
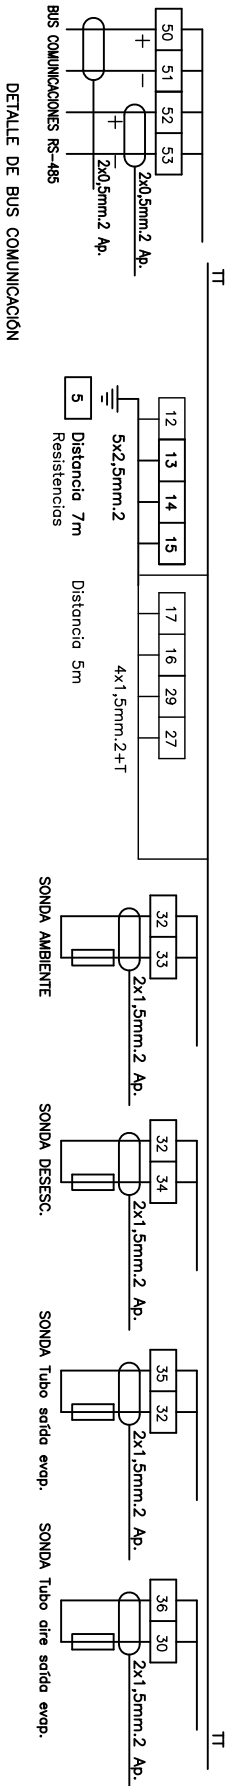


⊗ _R ^{h-1} Salto gardamotor	⊗ _R ^{h-2} Salto proteccion electrónica	⊗ _R ^{h-3} Salto presostato alta	⊗ _V ^{h-4} Salto presostato baixa	⊗ _V ^{h-5} Solenoide arranque
⊗ _R ^{h-6} Alarma por temperatura	⊗ _V ^{h-7} Marcha solenoide líquido	⊗ _A ^{h-8} Desexo	⊗ _V ^{h-9} Marcha ventilador condens.	⊗ _V ^{h-10} Marcha compresor

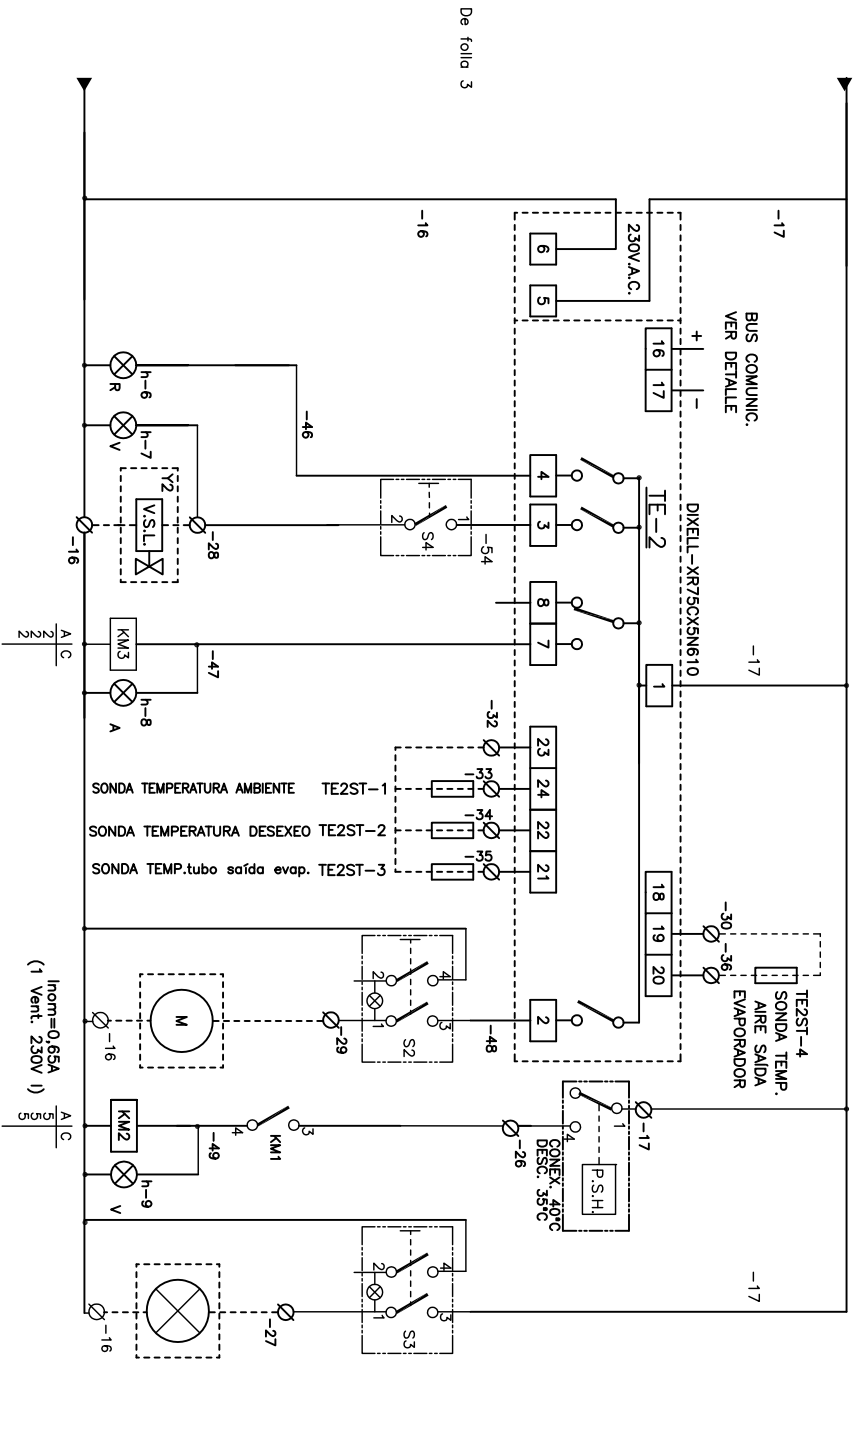

P	DATA	NOVA	DESEMBER 14	MÓDULO DE INST. FRIGORÍFICAS INDUSTRIAIS	C.I.F.P. VALENTIN PAZ ANDRADE
B	DATA	NOVA	DESEMBER 14	CM DE FRIO E CLIMATIZACÃO	
R	DATA	NOVA	DESEMBER 14	CÂMARA R-507A DE CONGELACÃO -18°C DESEJO ELÉCTRICO	
PROJETO	Alfonso González Decacer	DATA	DESEMBER 14	CIRCUITO ELÉCTRICO (CUADRO 2)	
DESEJO	Alfonso González Decacer	ESCALA	S/E	PLANO N.º 12	PROJETO DE INNOVACION
COMPROBADO	Alfonso González Decacer	FOLIA	N.º 4/4		